




Makrana T.T. College, Makrana

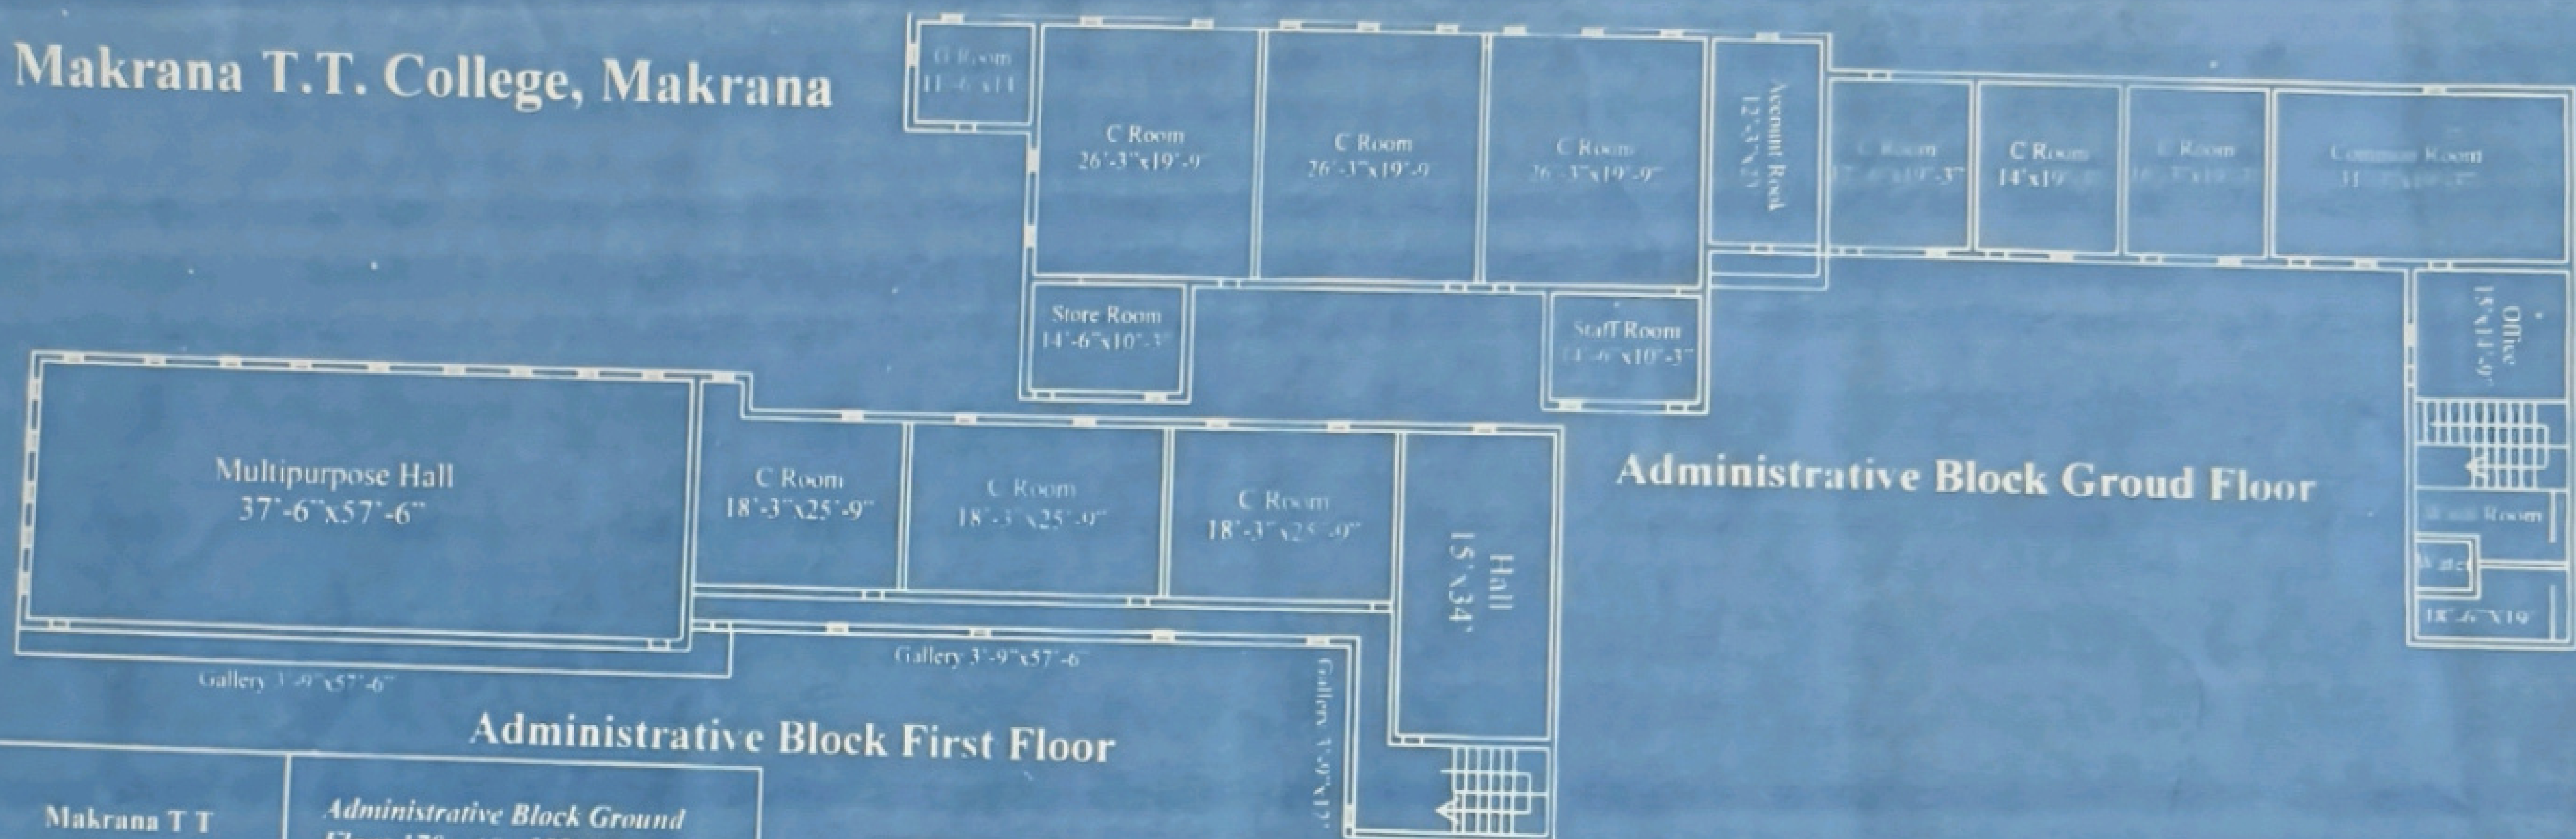

Administrative Block First Floor

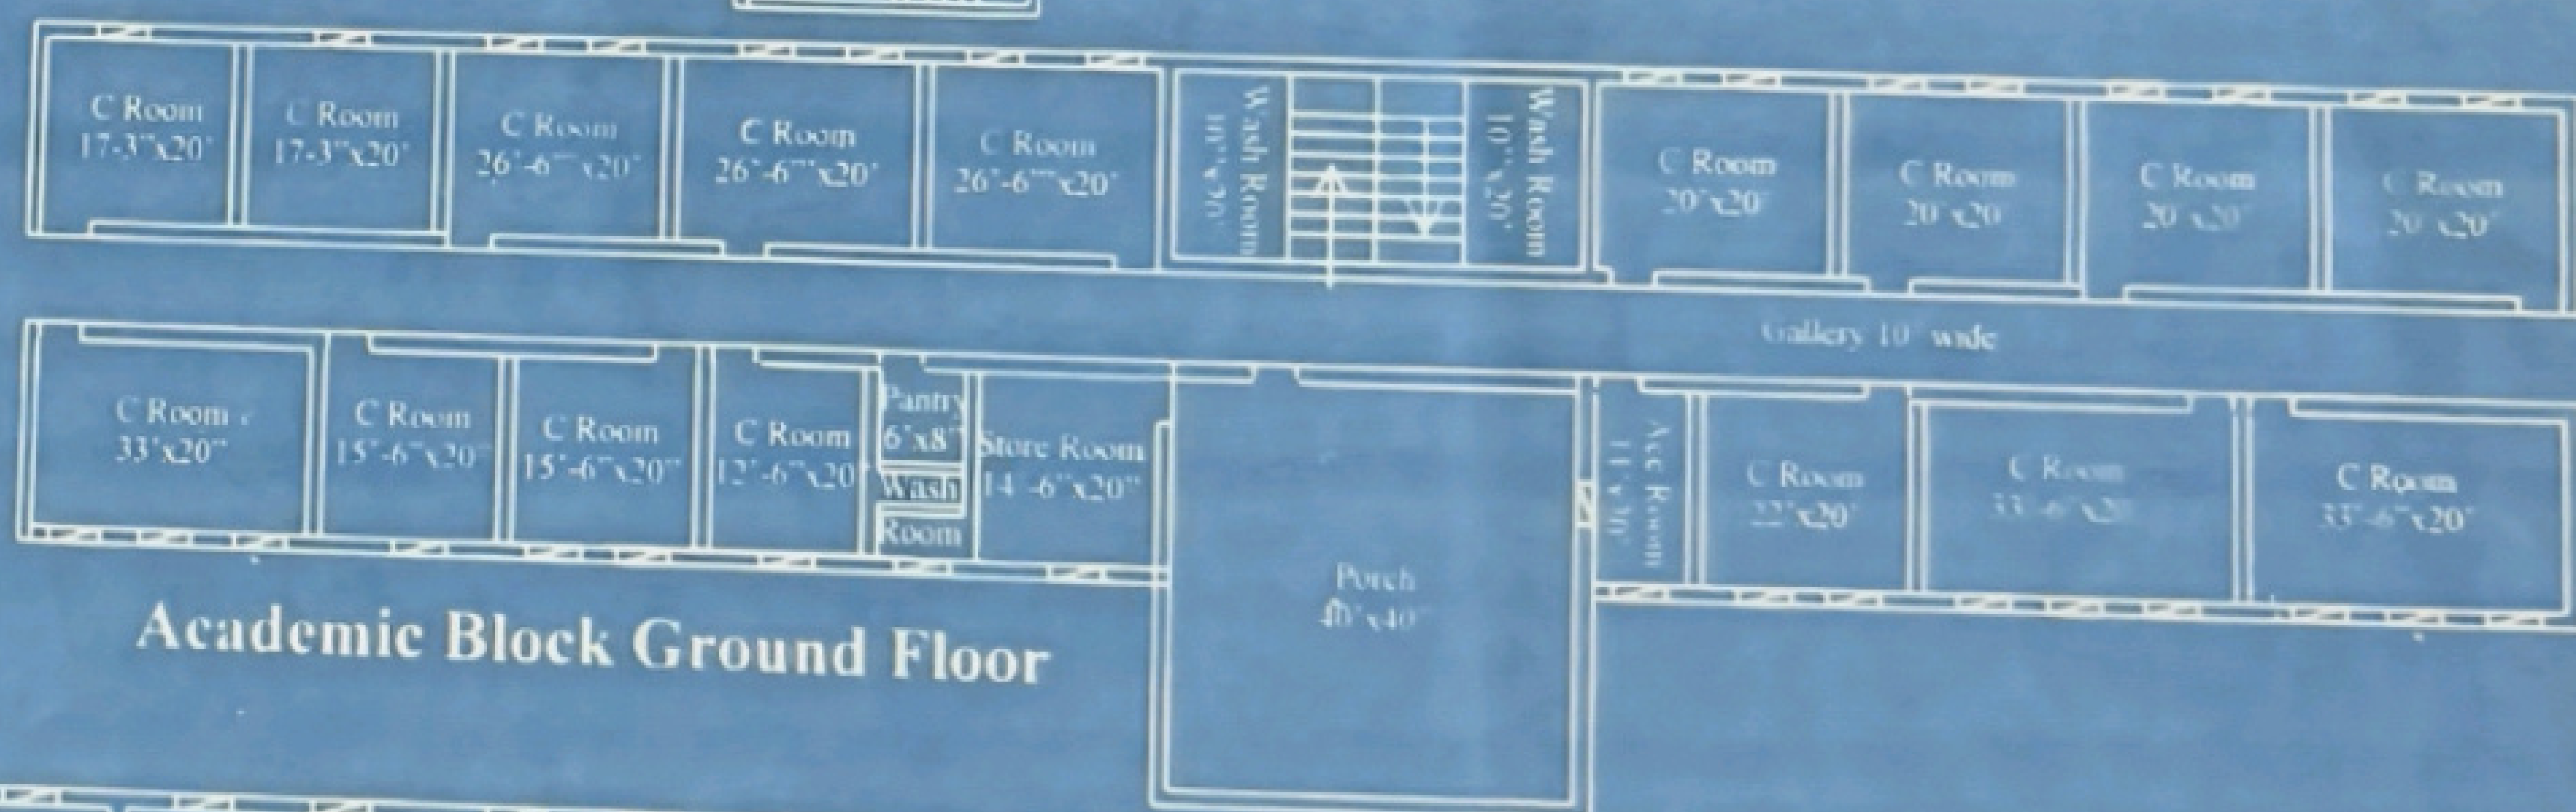

Academic Block Ground Floor

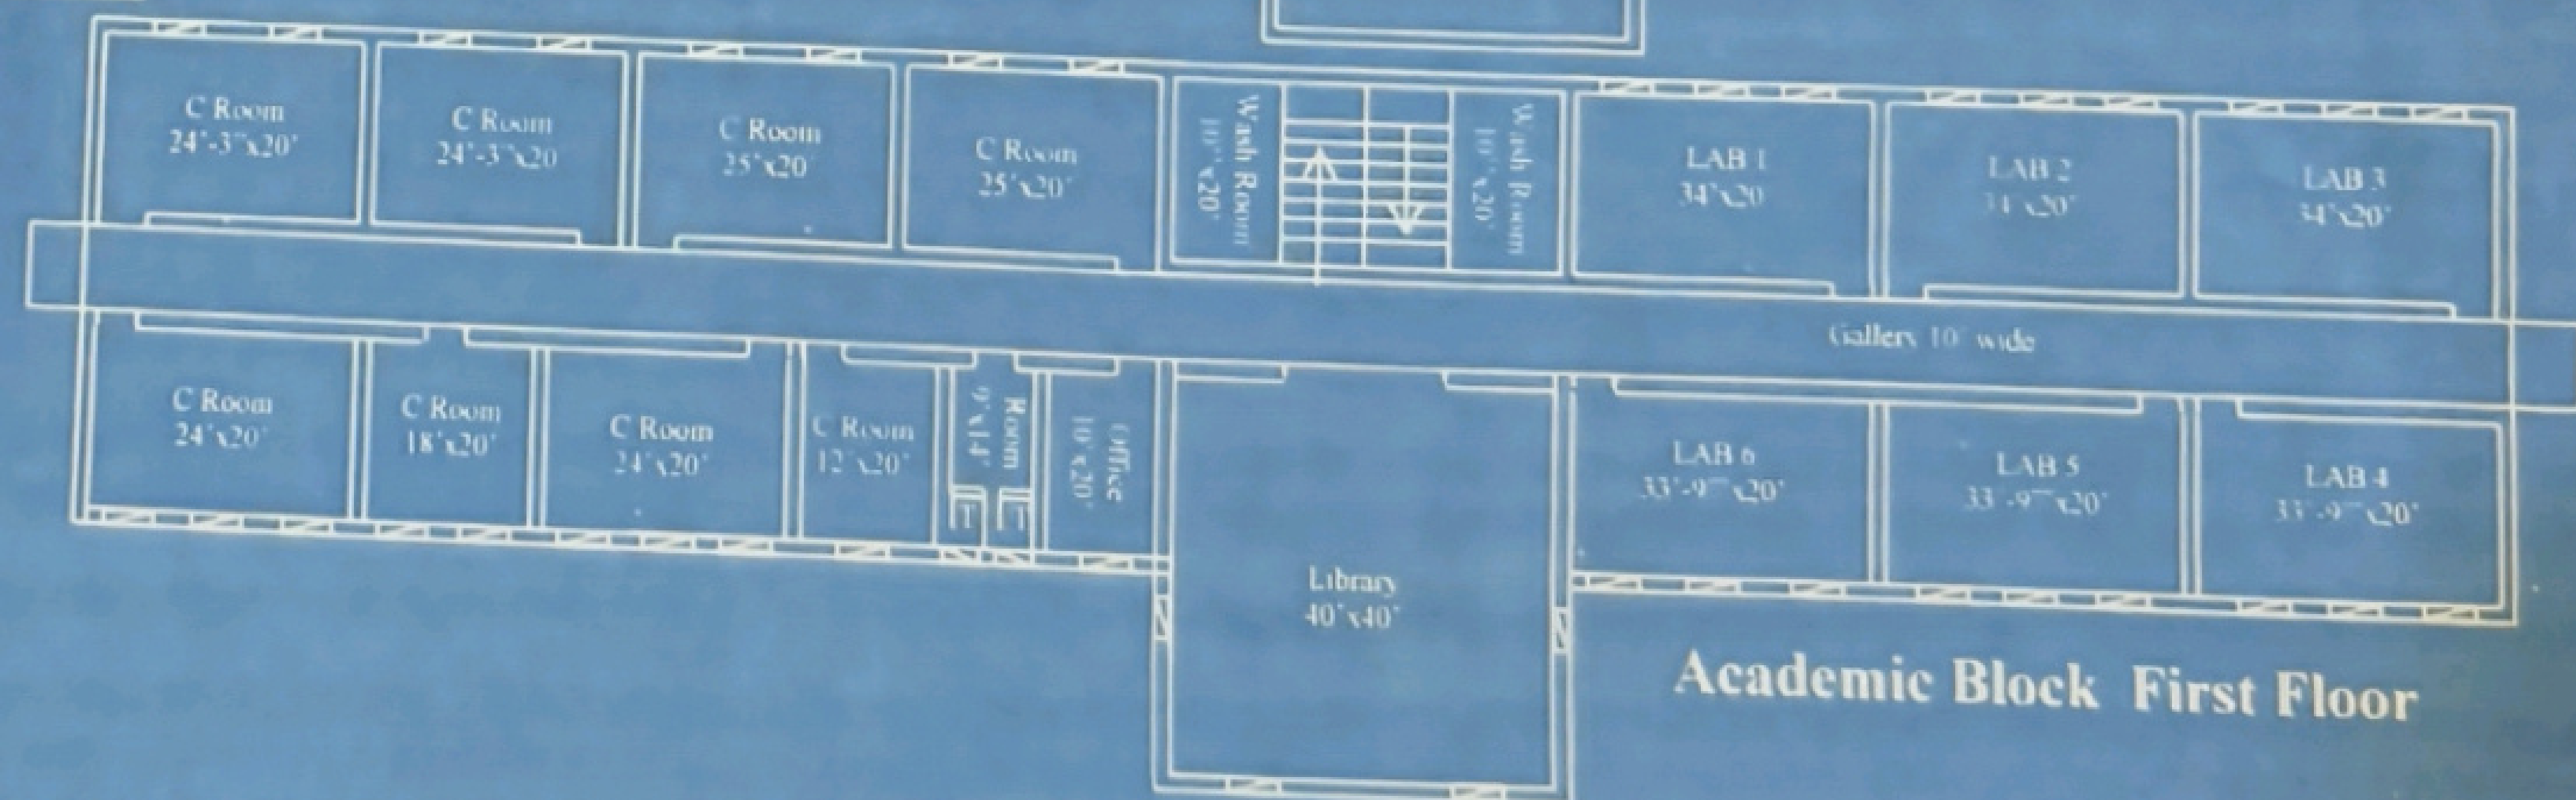

Academic Block First Floor


Makrana T T Collage Behind Sargam Cinema Hall, Maglana Road, Makrana	Administrative Block Ground Floor $170 \times 60 = 10200 \text{ Sq.f} / (947.61) \text{ Sq.m}$ Administrative Block First Floor $156 \times 47 = 7332 \text{ Sq.f} / (681.16) \text{ Sq.m}$
Total Land Area = 4073.67 Sq.M	Academic Block Ground Floor $243.5 \times 50 = 12175 \text{ Sq.f} / (1131.01) \text{ Sq.m}$ Academic Block First Floor $243.5 \times 50 = 12175 \text{ Sq.f} / (1131.01) \text{ Sq.m}$




सहायक अभियन्ता
सा.नि.वि. उपखण्ड
मकराना

(हसराम यादव)
कनिष्ठ अभियन्ता
सा. नि. वि. उपखण्ड मकराना

MAKRANA T.T. COLLEGE - MAKRANA (NAGPUR)

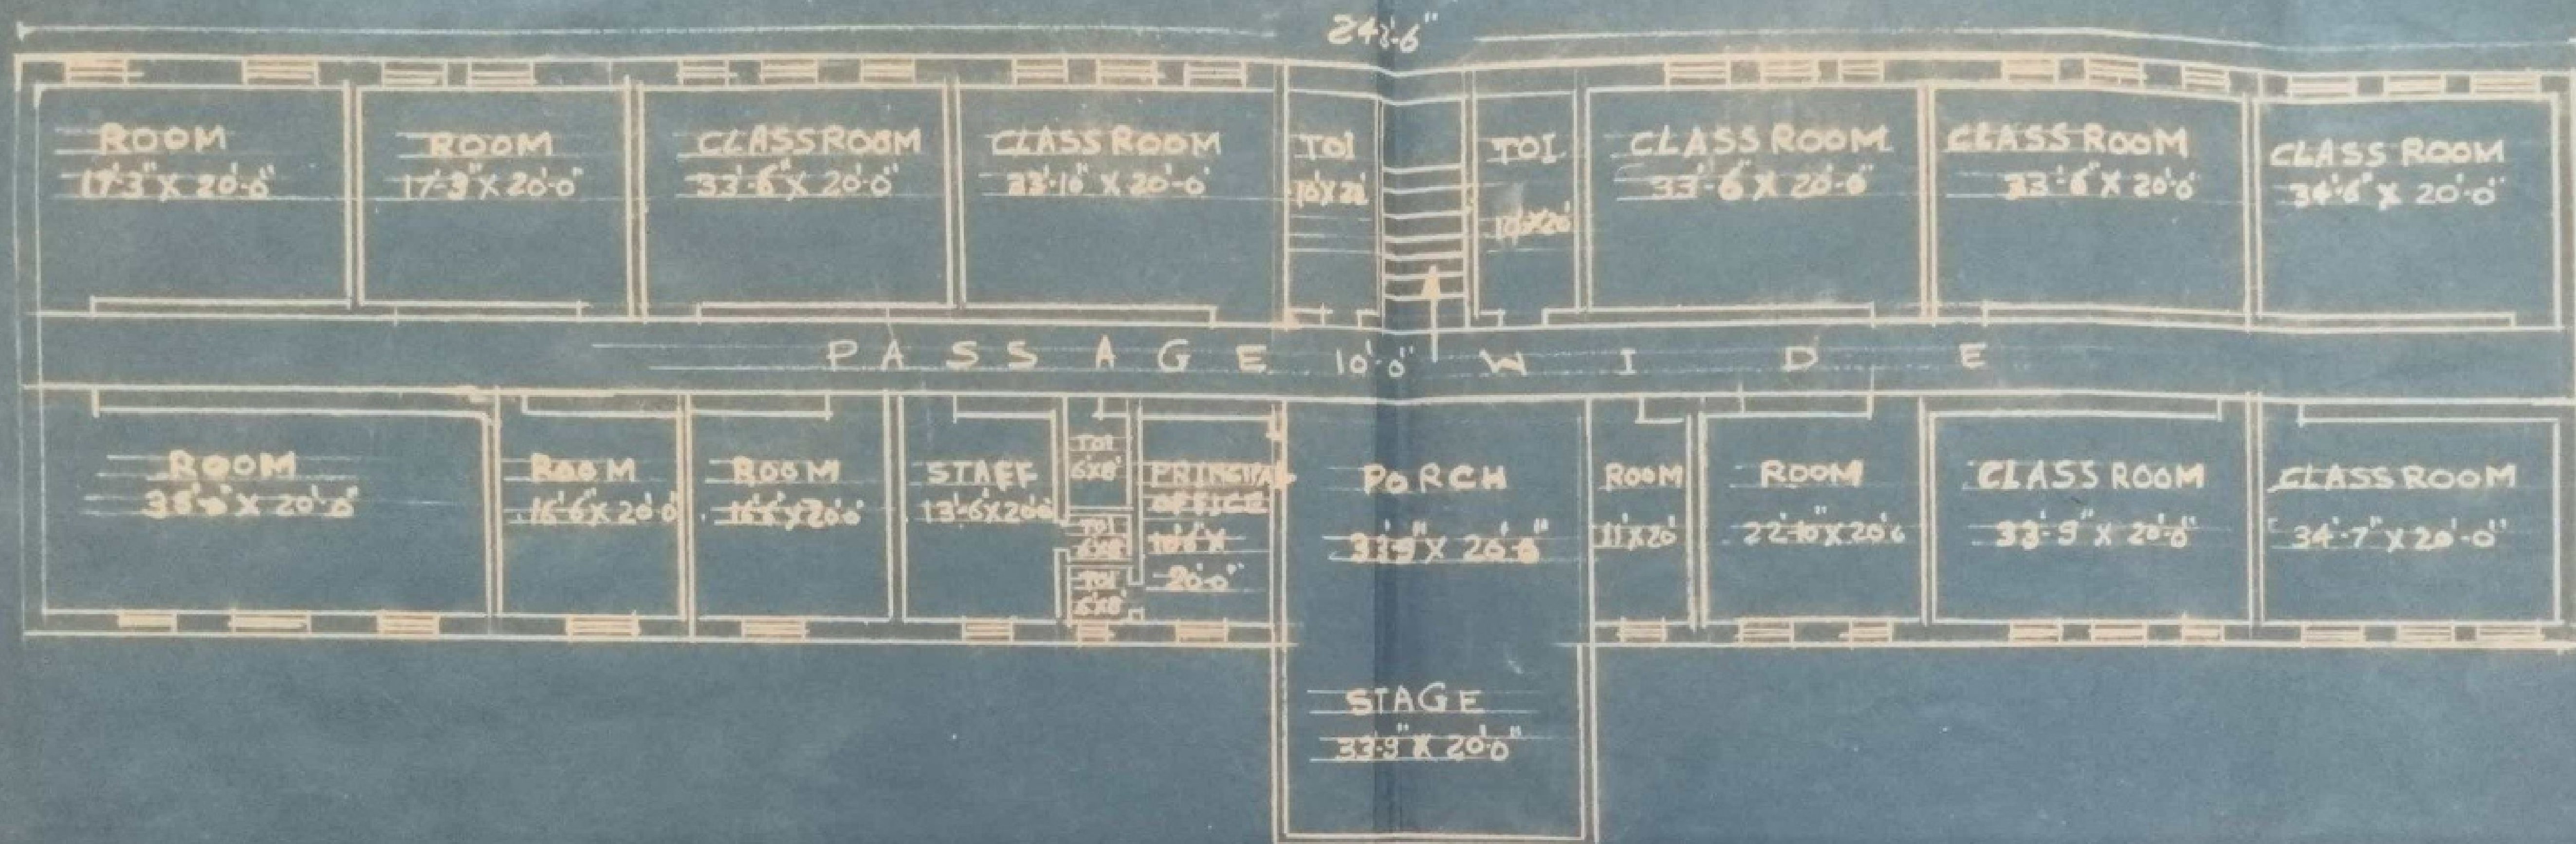

GROUND FLOOR PLAN

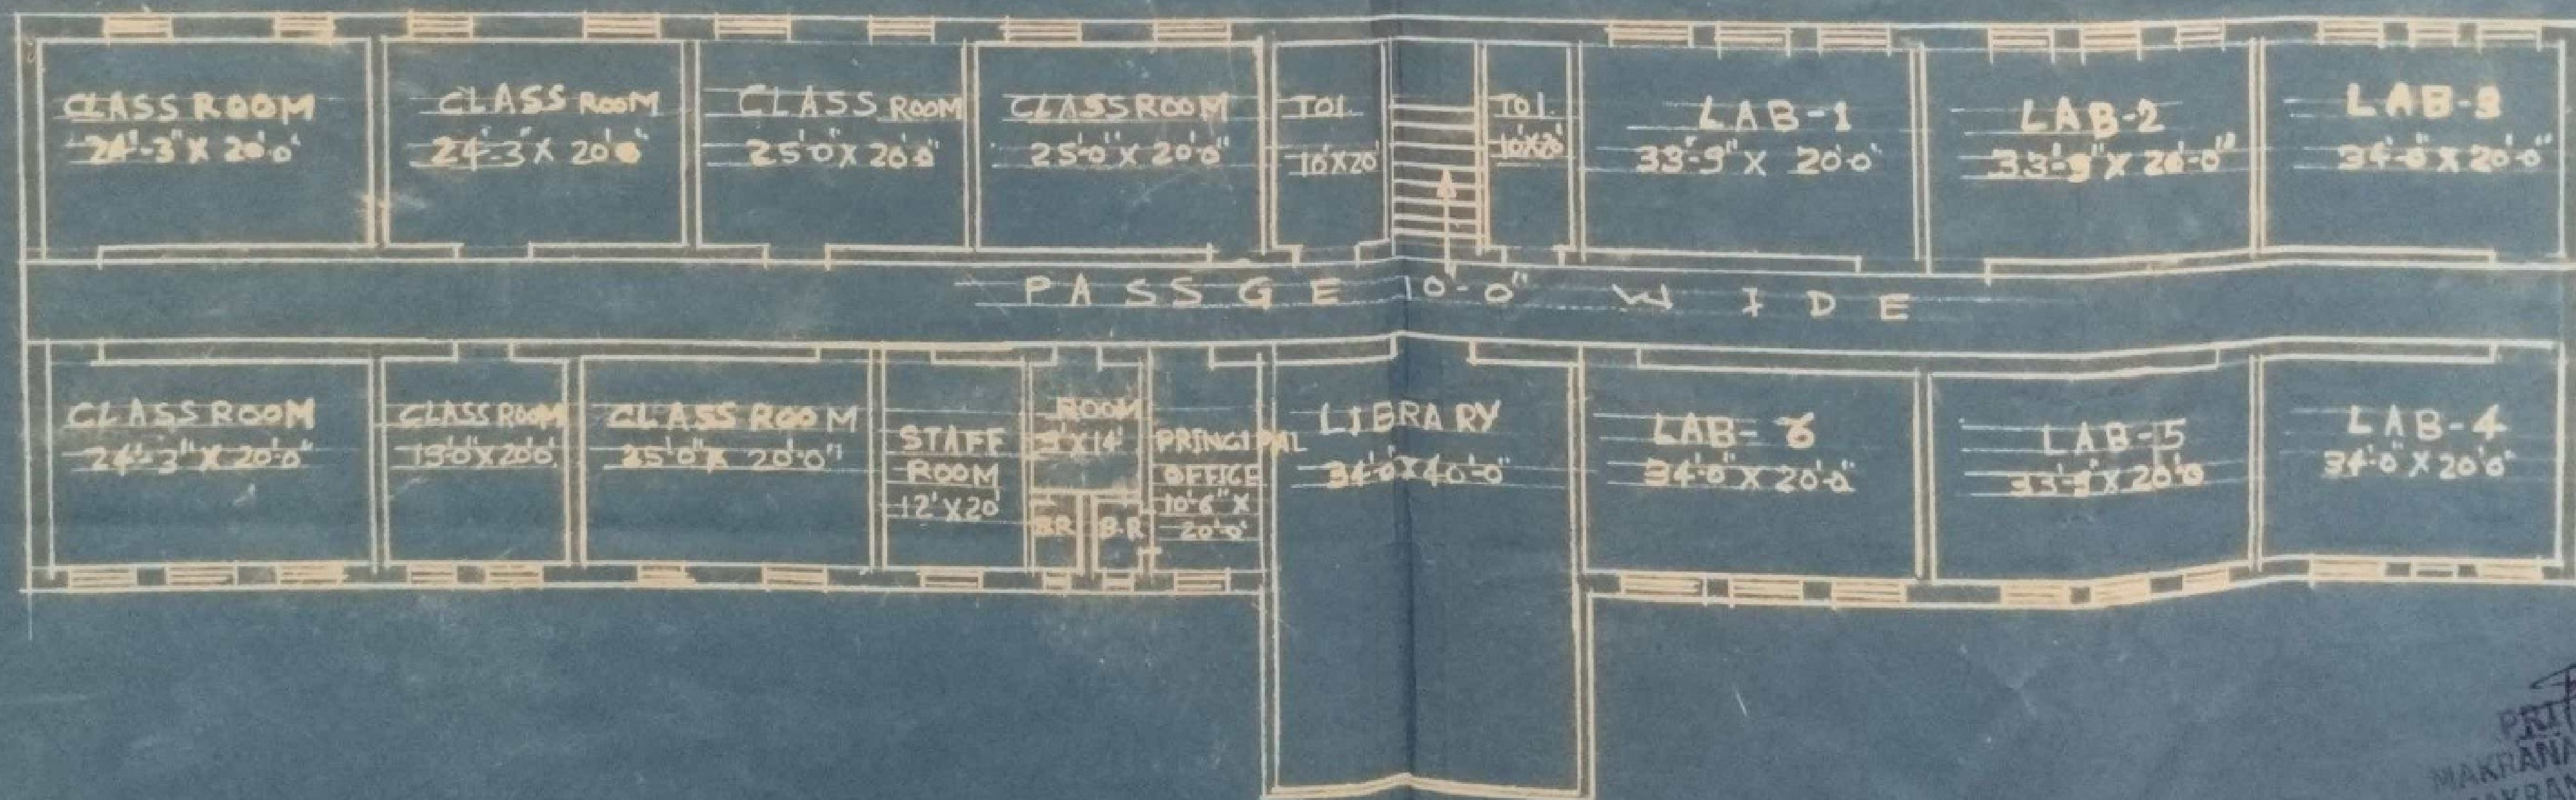

FIRST FLOOR PLAN


MAKRANA T.T. COLLEGE
MAKRANA (NAGPUR)

सहायक अभियंता
ता.वि. उपखण्ड
मकराना

Ground Floor

Makrana T.T. College, Makrana

Behind Sargam Cinema Hall, Mangalana Road, Makrana -
341505

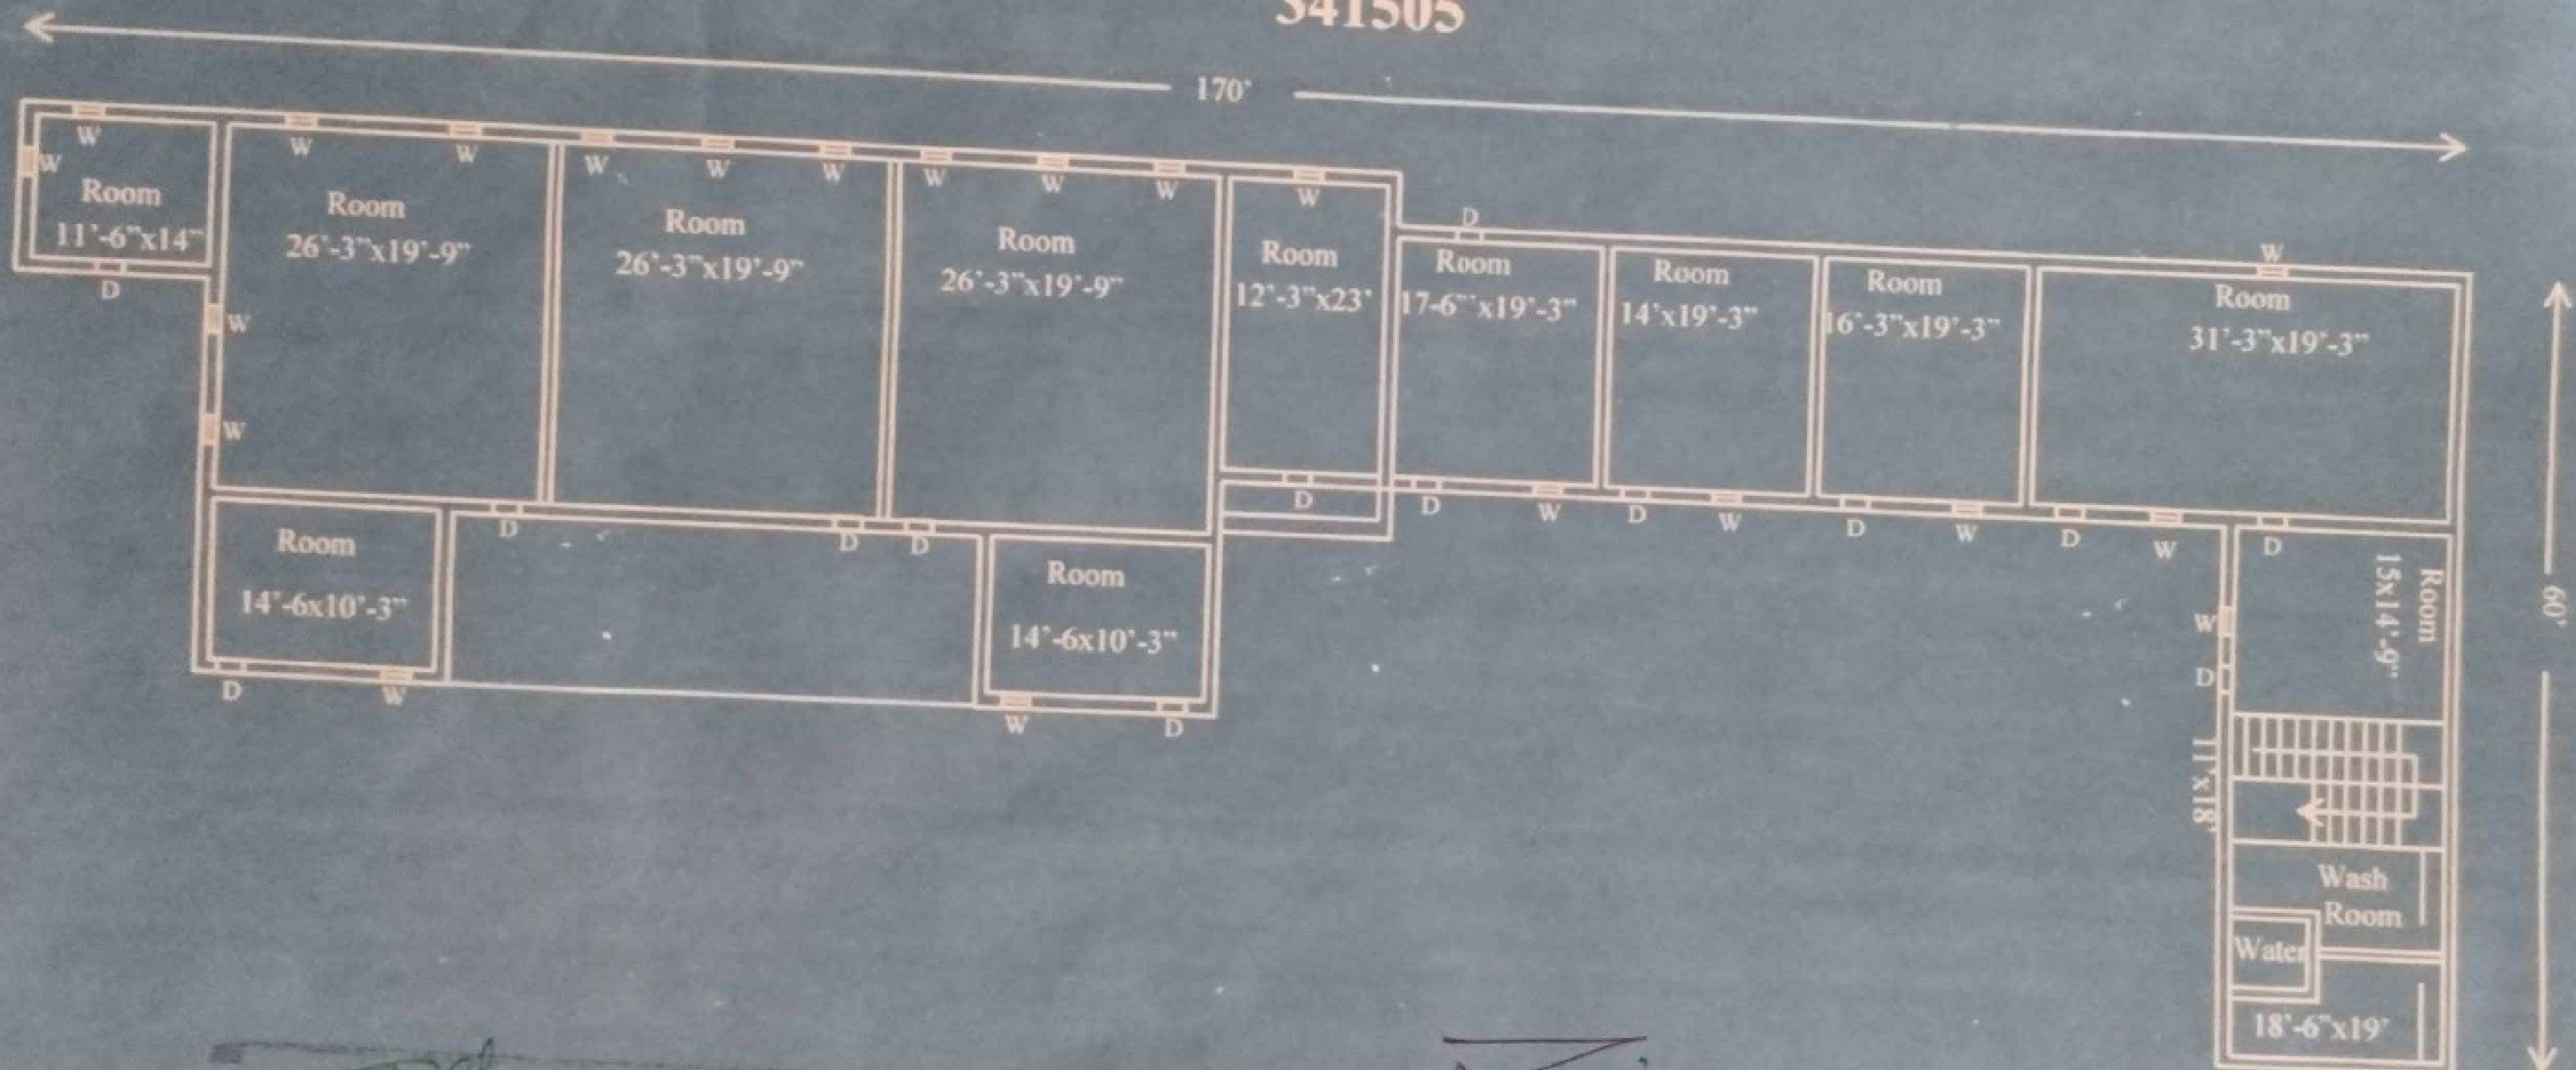

प्राचार्य
माकराना टी.टी. कॉलेज
माकराना (नागौर)

(हंसराज यादव)
कनिष्ठ अभियन्ता
सा. नि. वि. उपखण्ड माकराना


I Floor



Makrana T.T College, Makrana

Behind Sargam Cinema Hall, Mangalana Road, Makrana -

341505

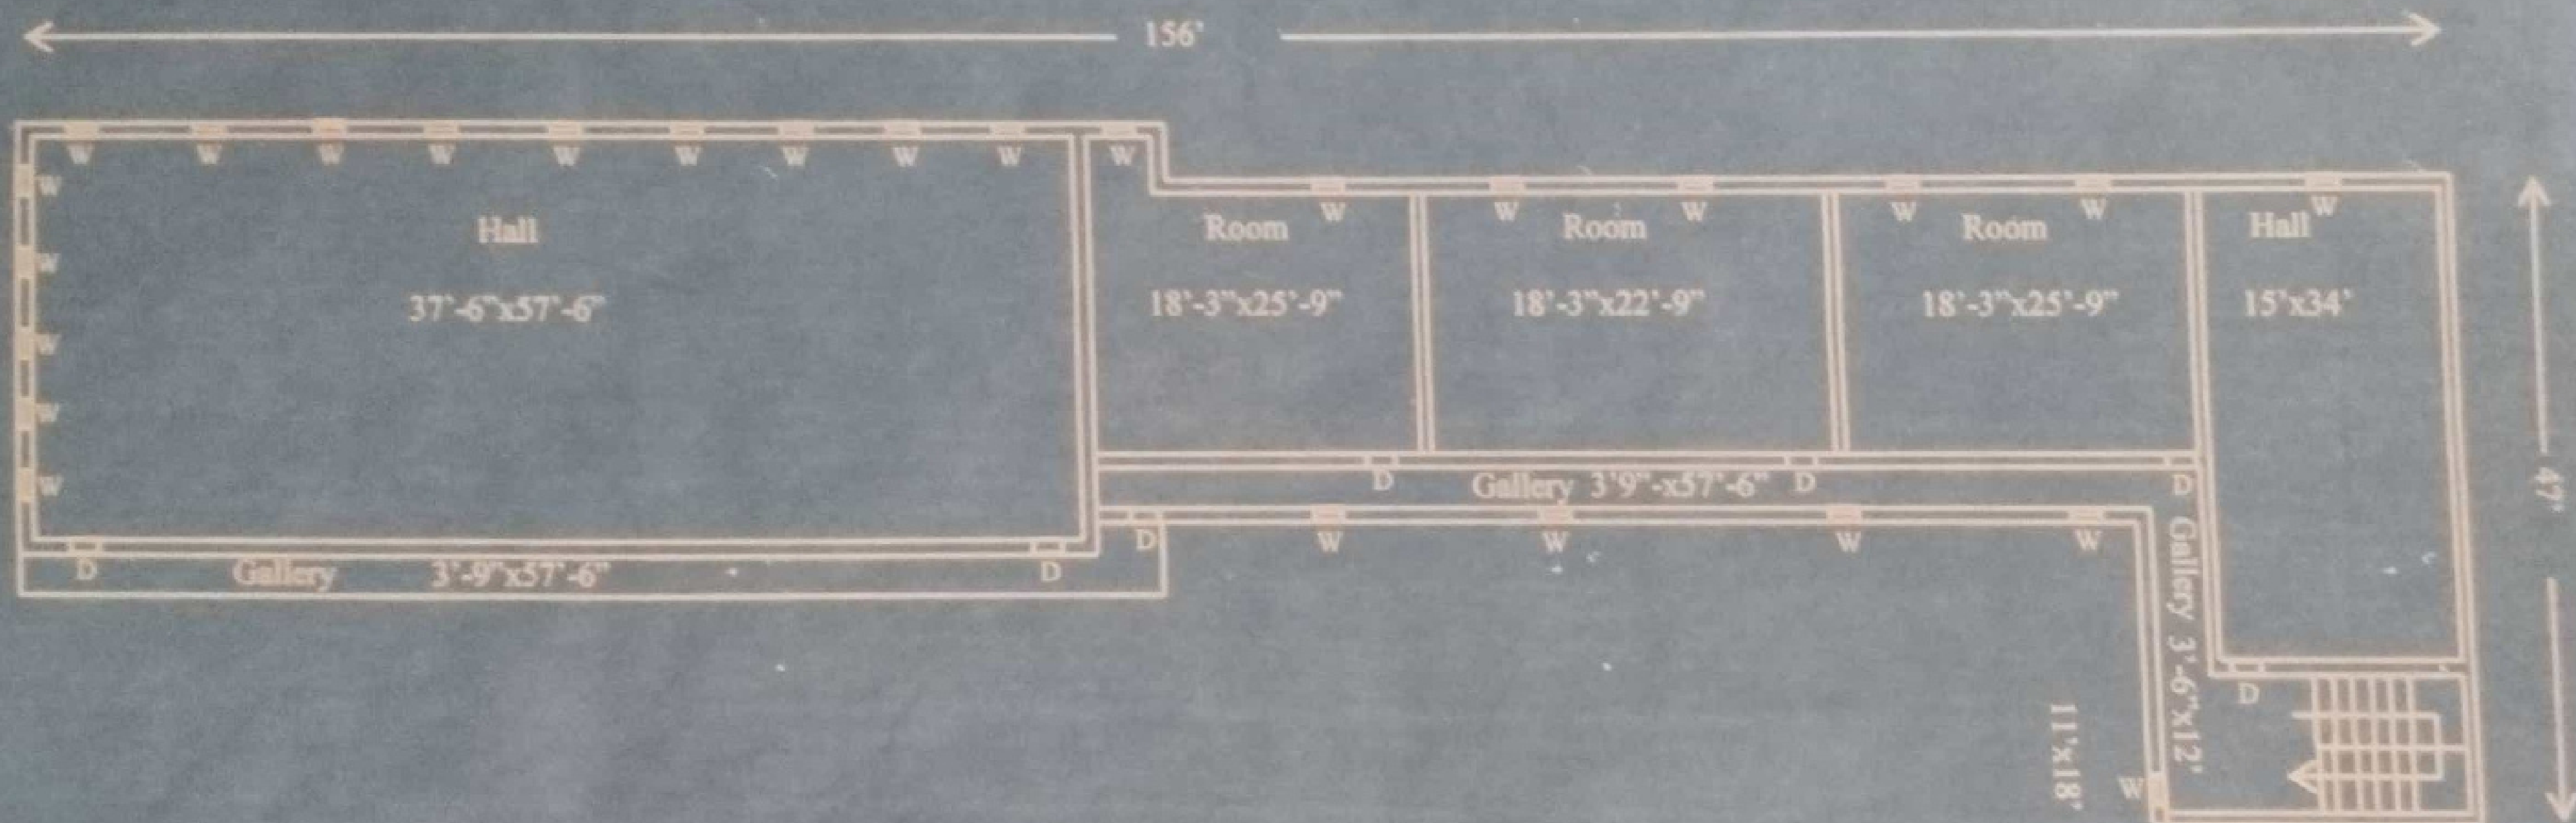

Asst.
प्राचार्य
मकराना टी.टी. कॉलेज

हंसराज यादव
(हंसराज यादव)
कनिष्ठ अभियन्ता
सा. नि. वि. उपखण्ड मकराना